


TYPE E - Suspended installation, "direct to grid"

*Light integration - trimless

1. fade® acoustic plaster
2. Acoustic board
3. Special steel washer
4. Scrim tape
- 5a. Plasterboard
- 5b. Plywood
6. Suspended grid system
7. Existing ceiling
8. Light - trimless

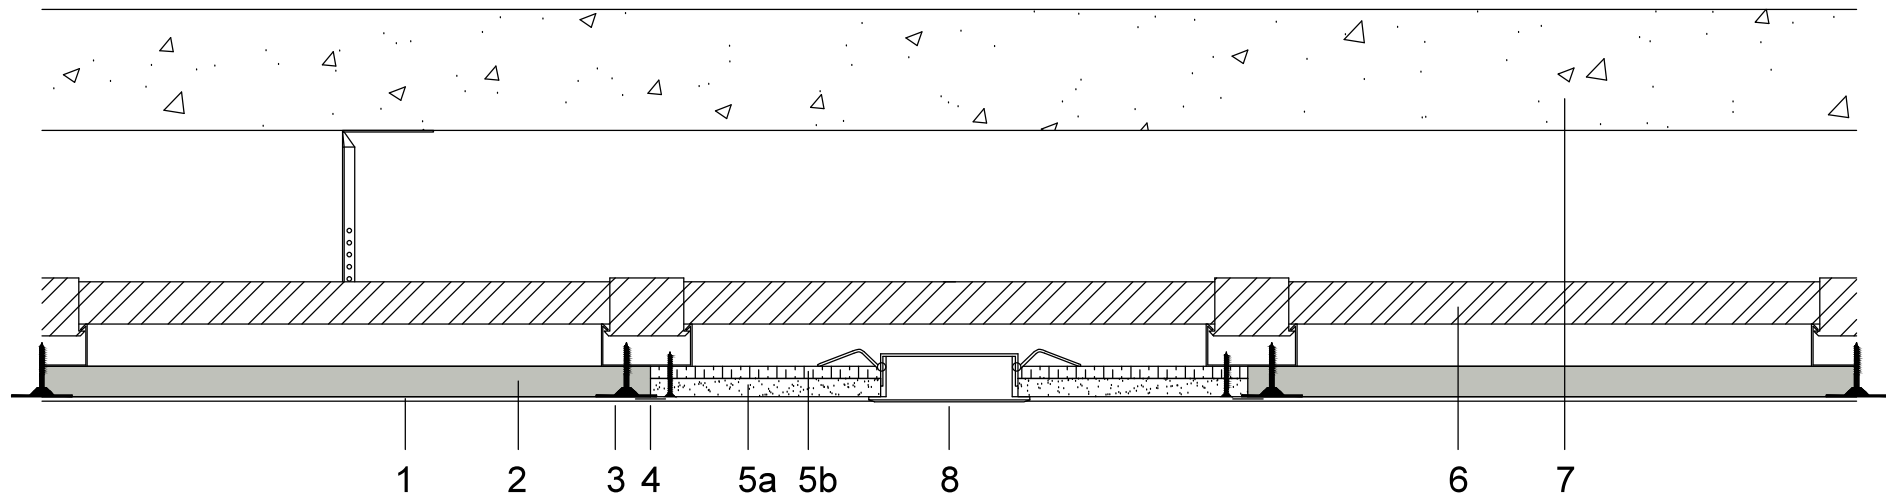

INFORMATION ABOUT THIS DRAWING

We kindly remind you that this is a general guide on how the system is set up and specific technical advice is recommended before proceeding with any transaction. Full technical information available from your local fade® approved installer or from fade® Acoustic Ceilings EUROPE. Please note the fade® acoustic plaster system can only be installed by fade® approved installers.

DATE

10 - 2017

DRAWING NAME

fade®Acoustic_E.g.20-5

CONTACT INFORMATION

Kasper Ehlert
info@fadeceilings.com

fade®